


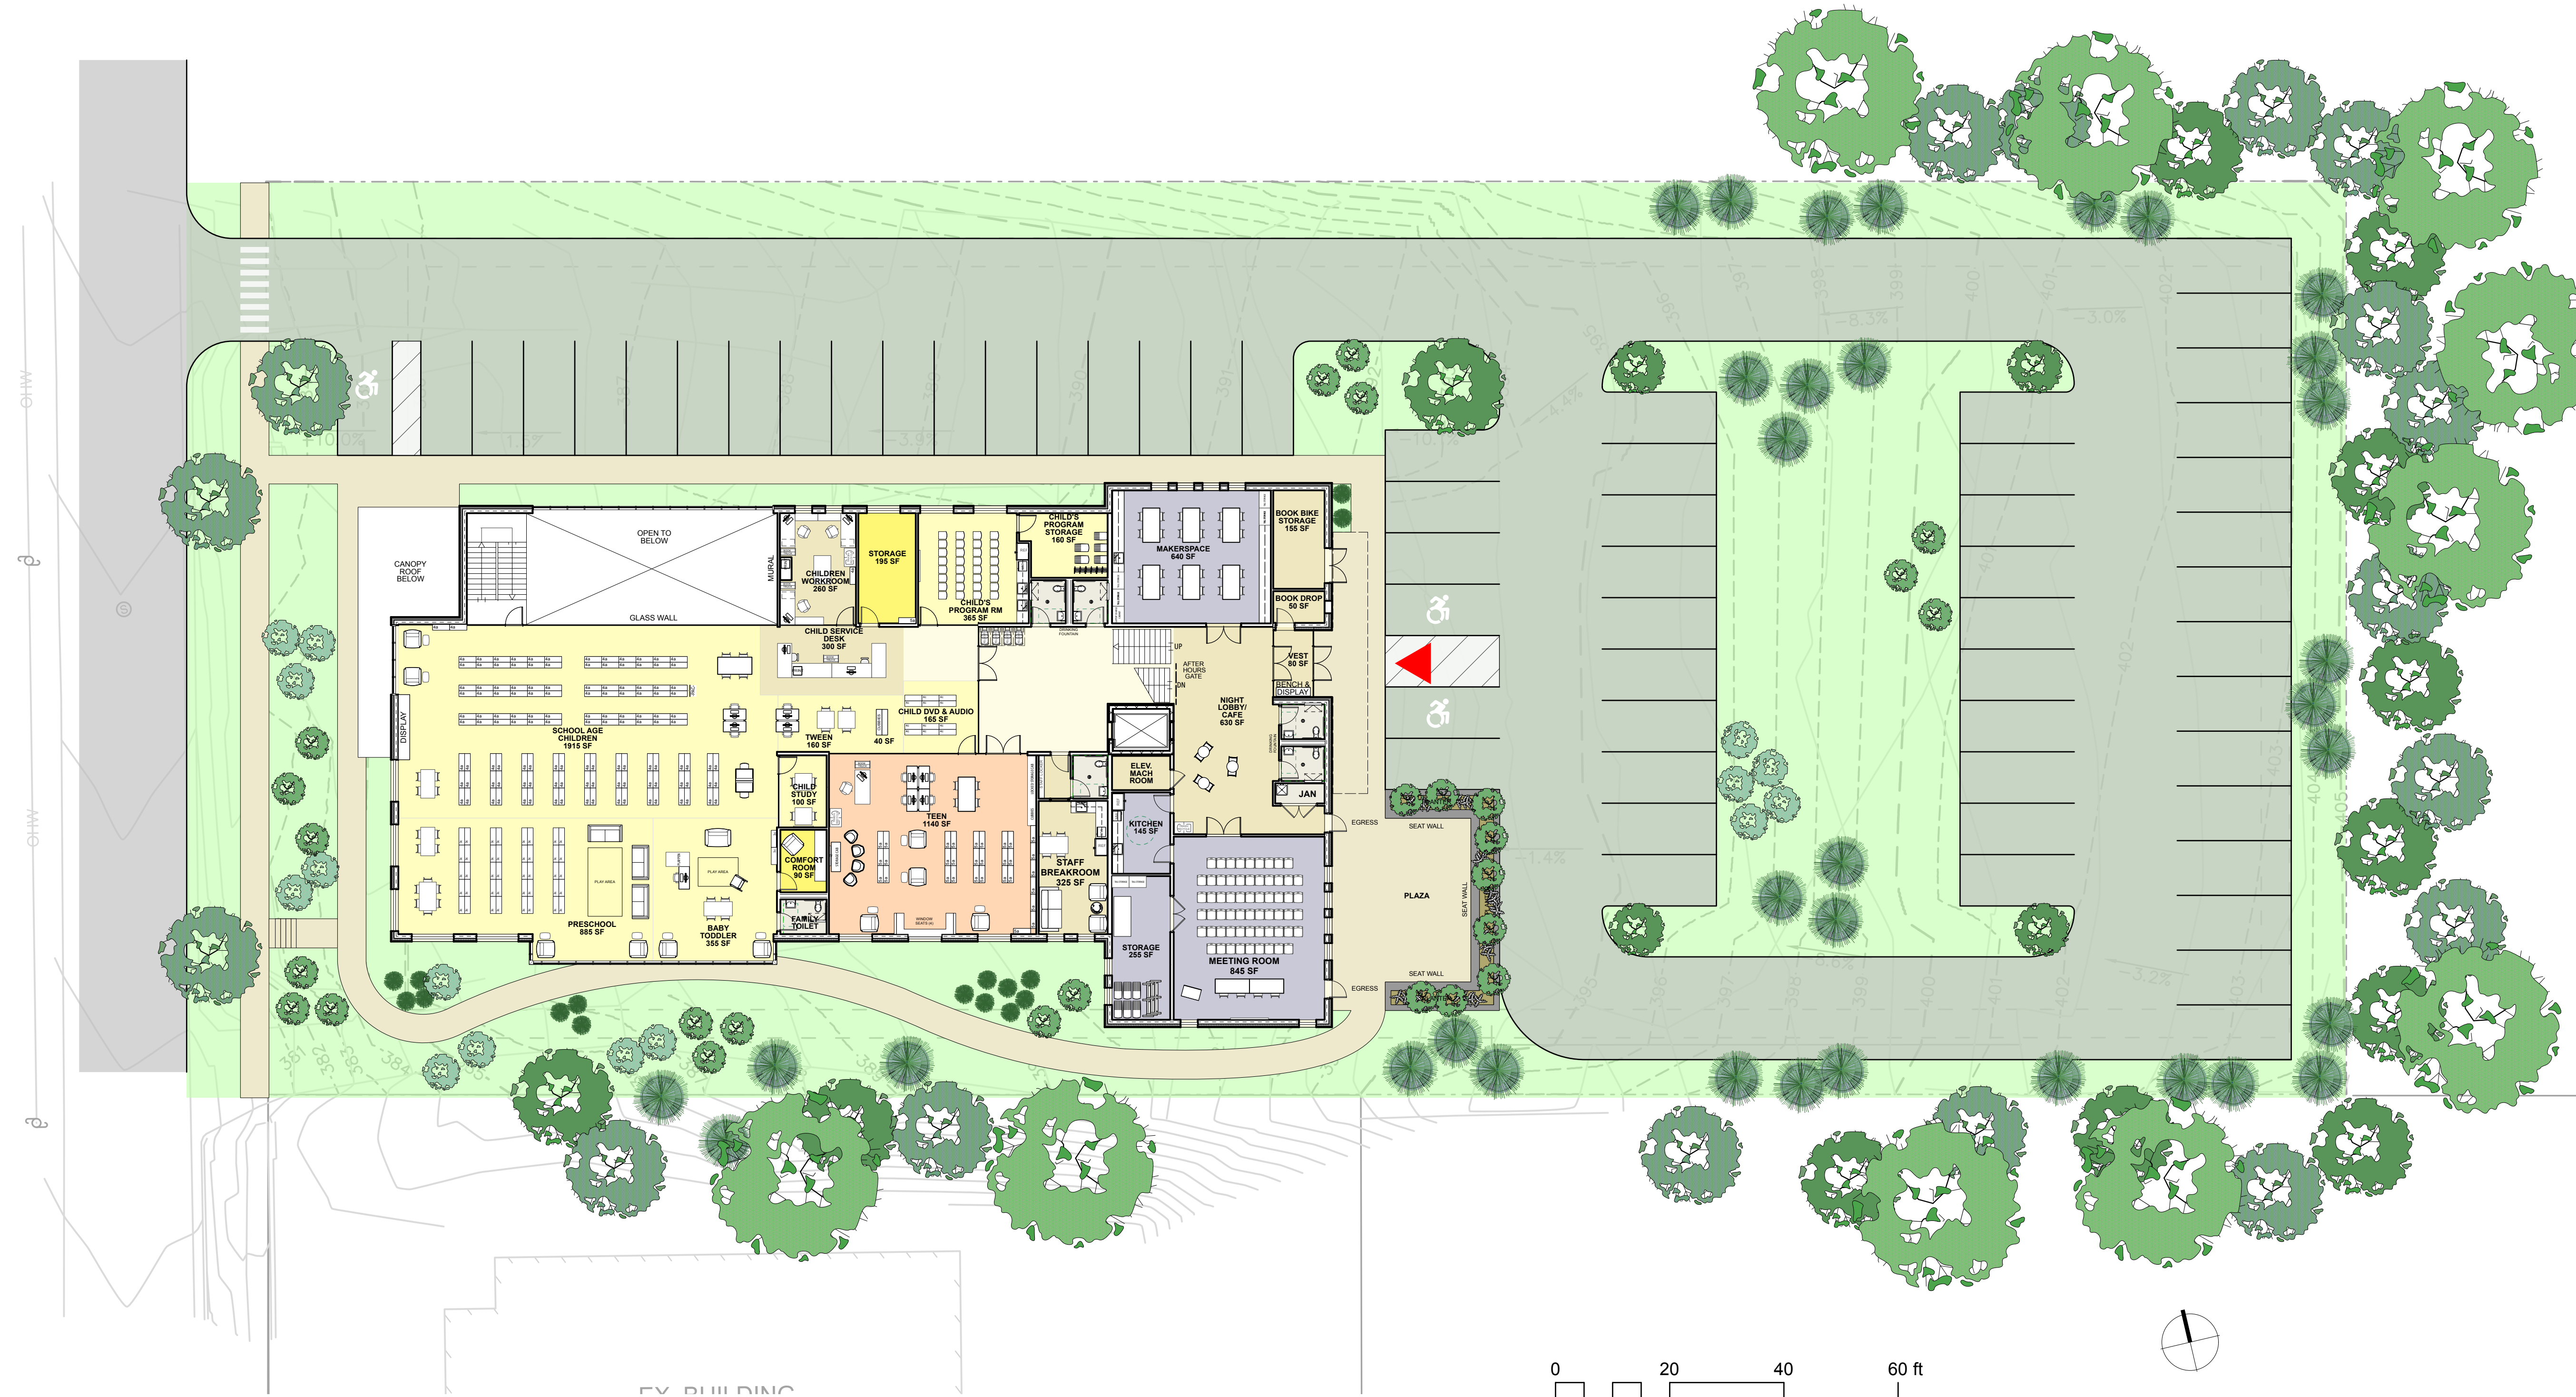


0 20 40 60 ft

NOTE: REFER TO CIVIL ENGINEER'S SITE PLAN FOR GRADING INFORMATION

NOT FOR
CONSTRUCTION

**JOHNSON
ROBERTS
ASSOCIATES INC.**
ARCHITECTS

24 DANE STREET
SOMERVILLE, MA
02143
617-666-8585
johnson-roberts.com

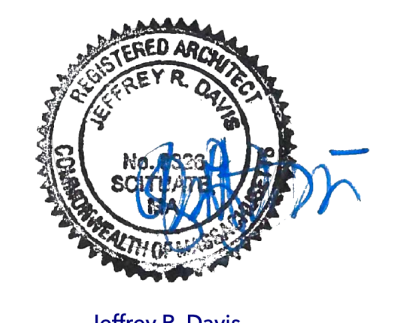


REV.	DATE	DESCRIPTION

**Town of
Clinton Public
Library**

Clinton, MA
Sheet Title
SITE PLAN

Date: 12/19/2025 AAM
Project No: 25009 Drawn By:

Sheet No.
A1.0

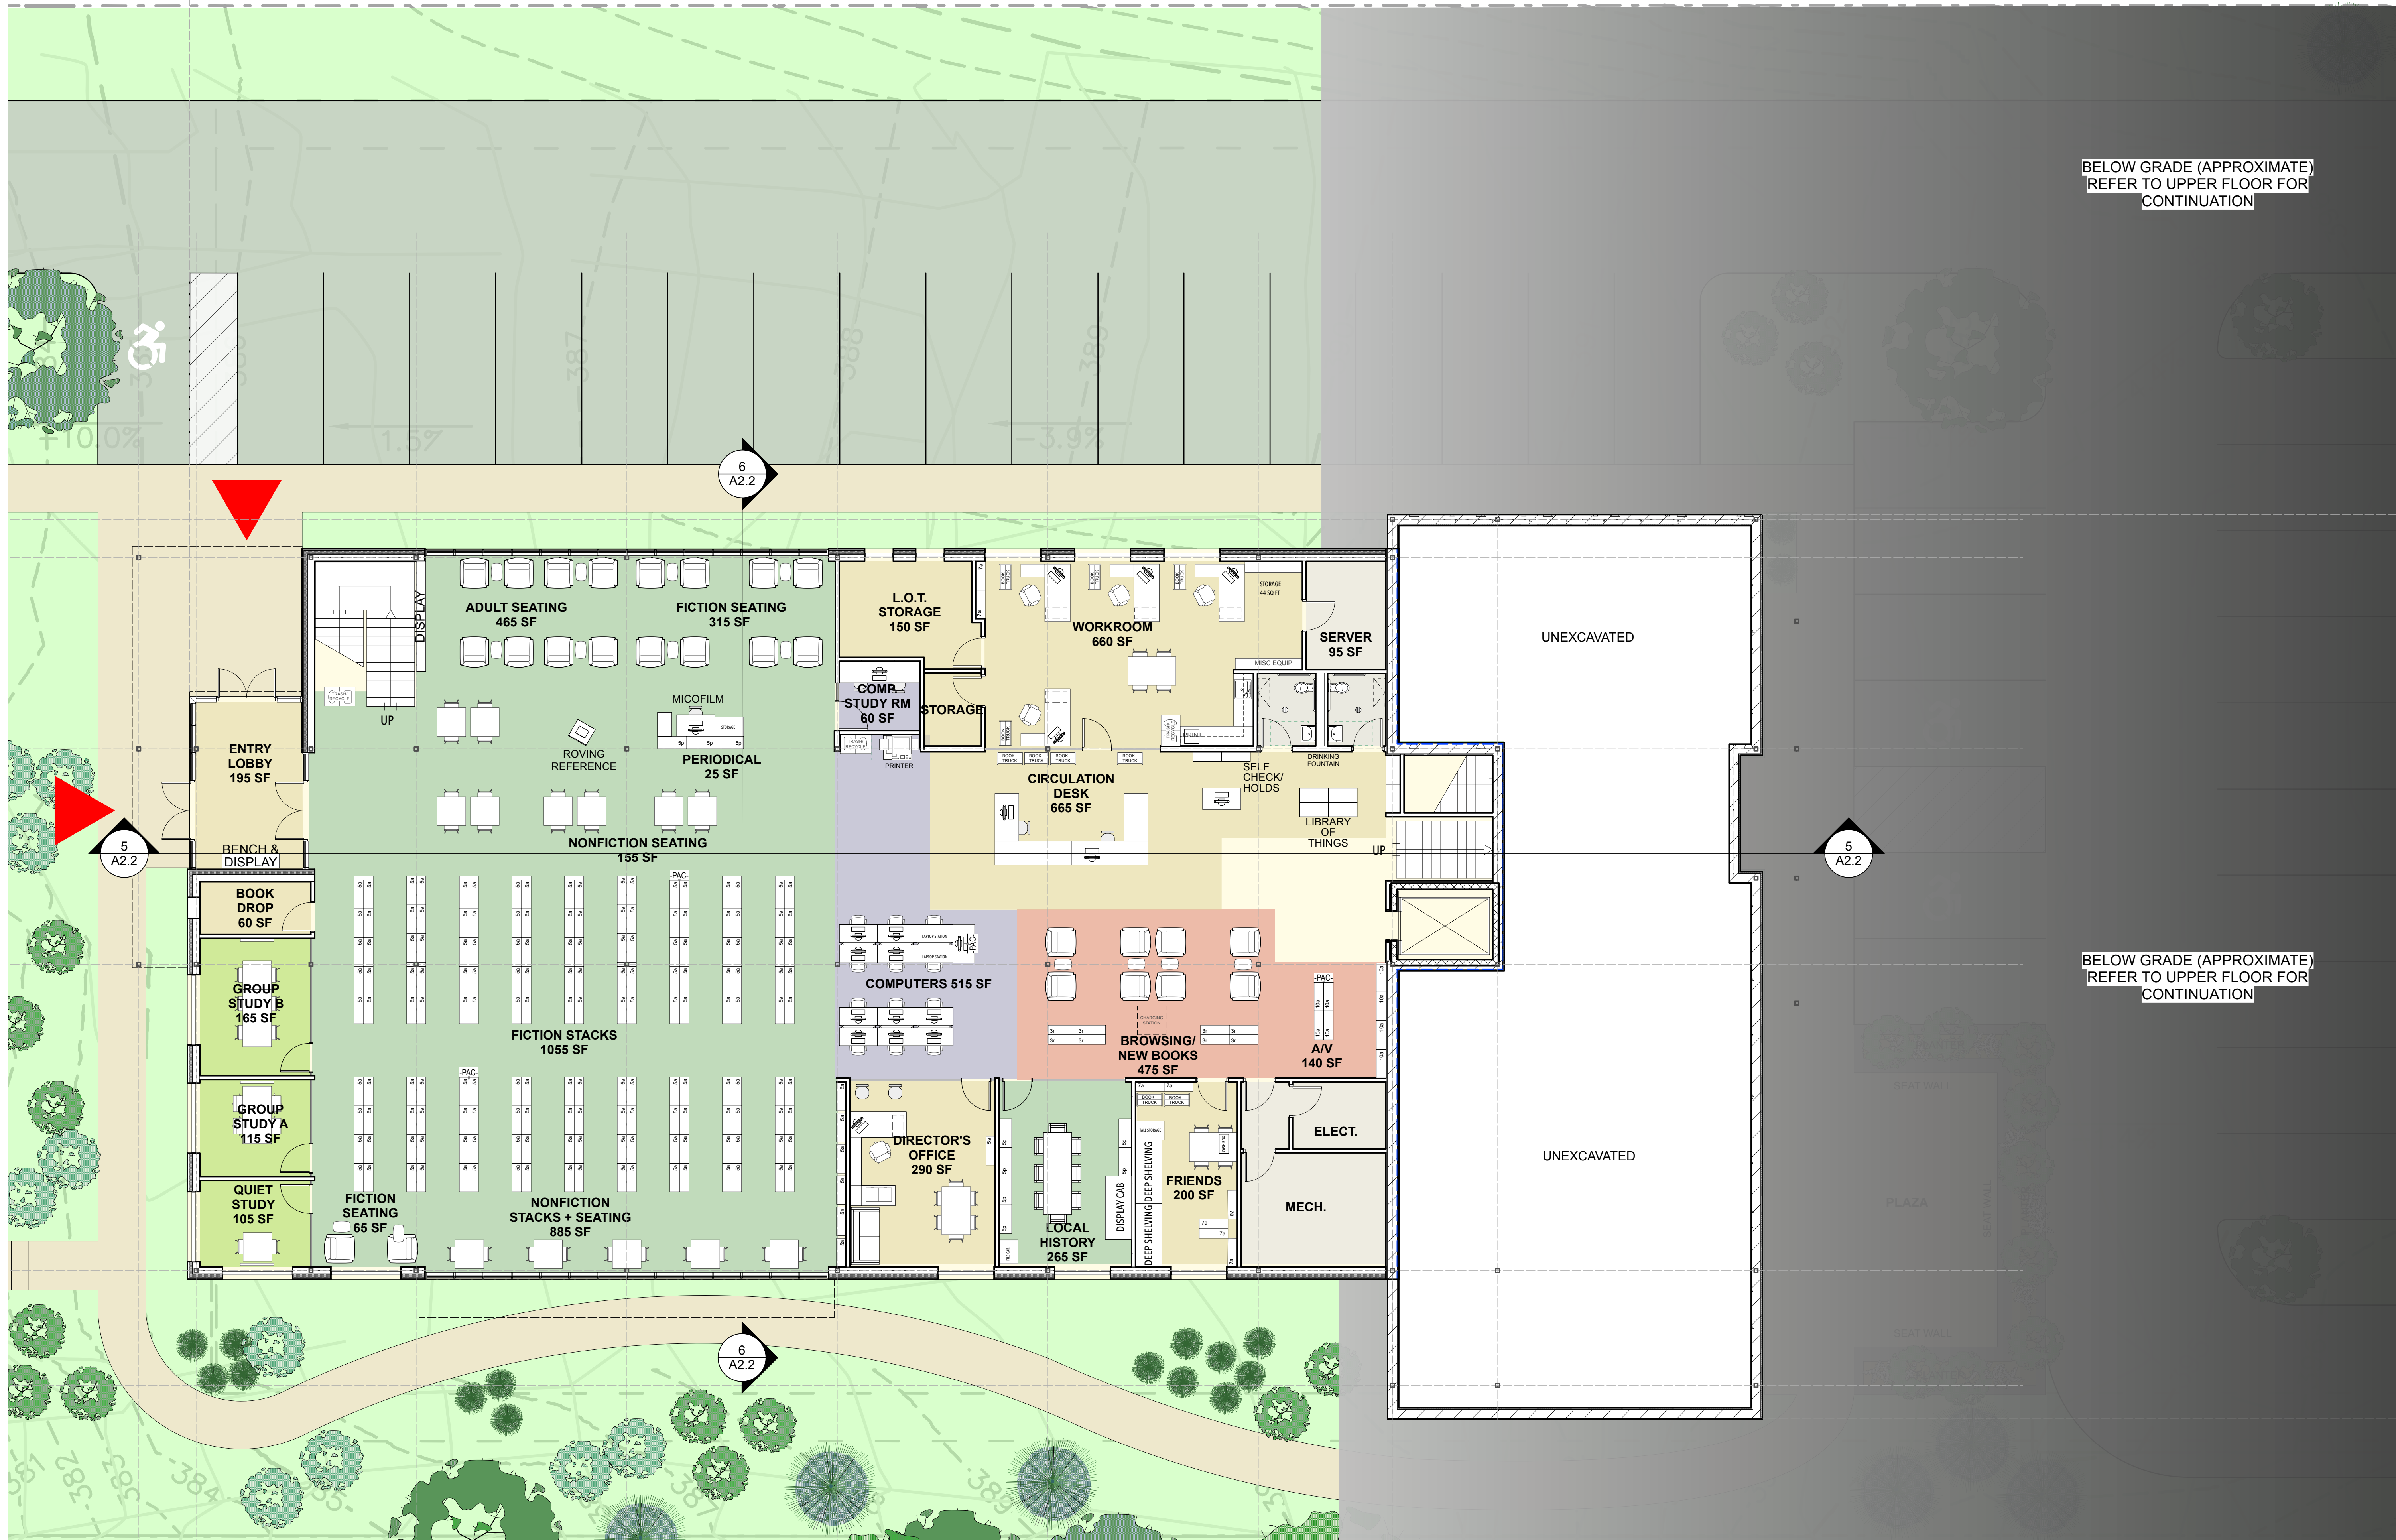


BELOW GRADE (APPROXIMATE)
REFER TO UPPER FLOOR FOR
CONTINUATION

BELOW GRADE (APPROXIMATE)
REFER TO UPPER FLOOR FOR
CONTINUATION

NOT FOR
CONSTRUCTION

**JOHNSON
ROBERTS
ASSOCIATES INC.**
ARCHITECTS

24 DANE STREET
SOMERVILLE, MA
02143
617-666-8585
johnson-roberts.com

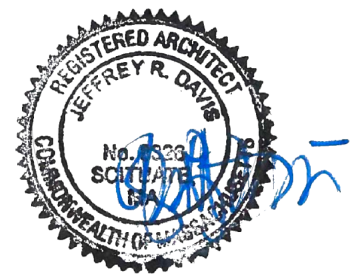


REV.	DATE	DESCRIPTION

**Town of
Clinton Public
Library**


Clinton, MA
Sheet Title
FLOOR 1

Date: 12/19/2025
Project No: 25009 AAM
Drawn By:


Sheet No.
A1.1

 


A1.2

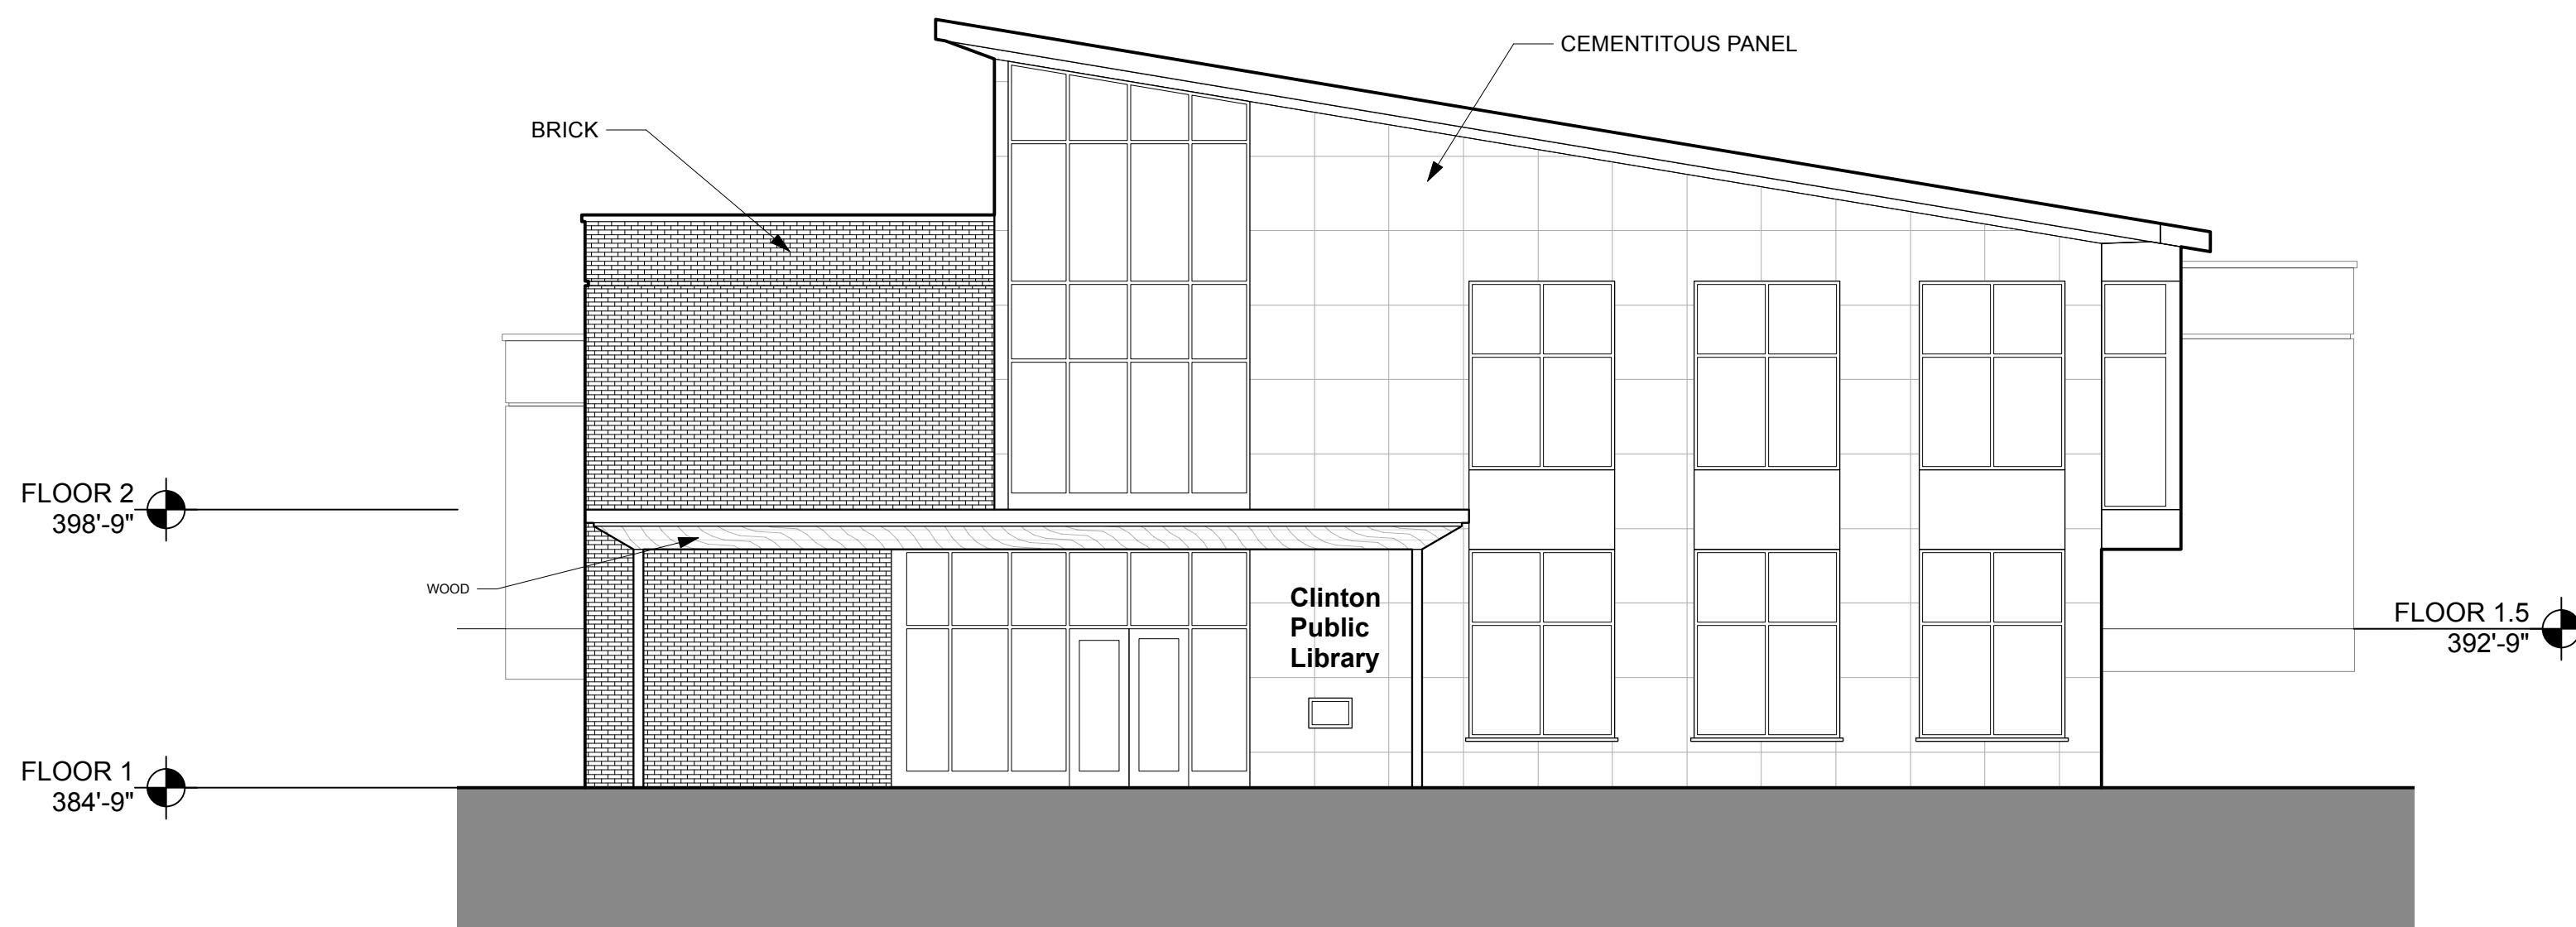


1 West Elevation
A2.1 Scale: 1/8" = 1'-0"

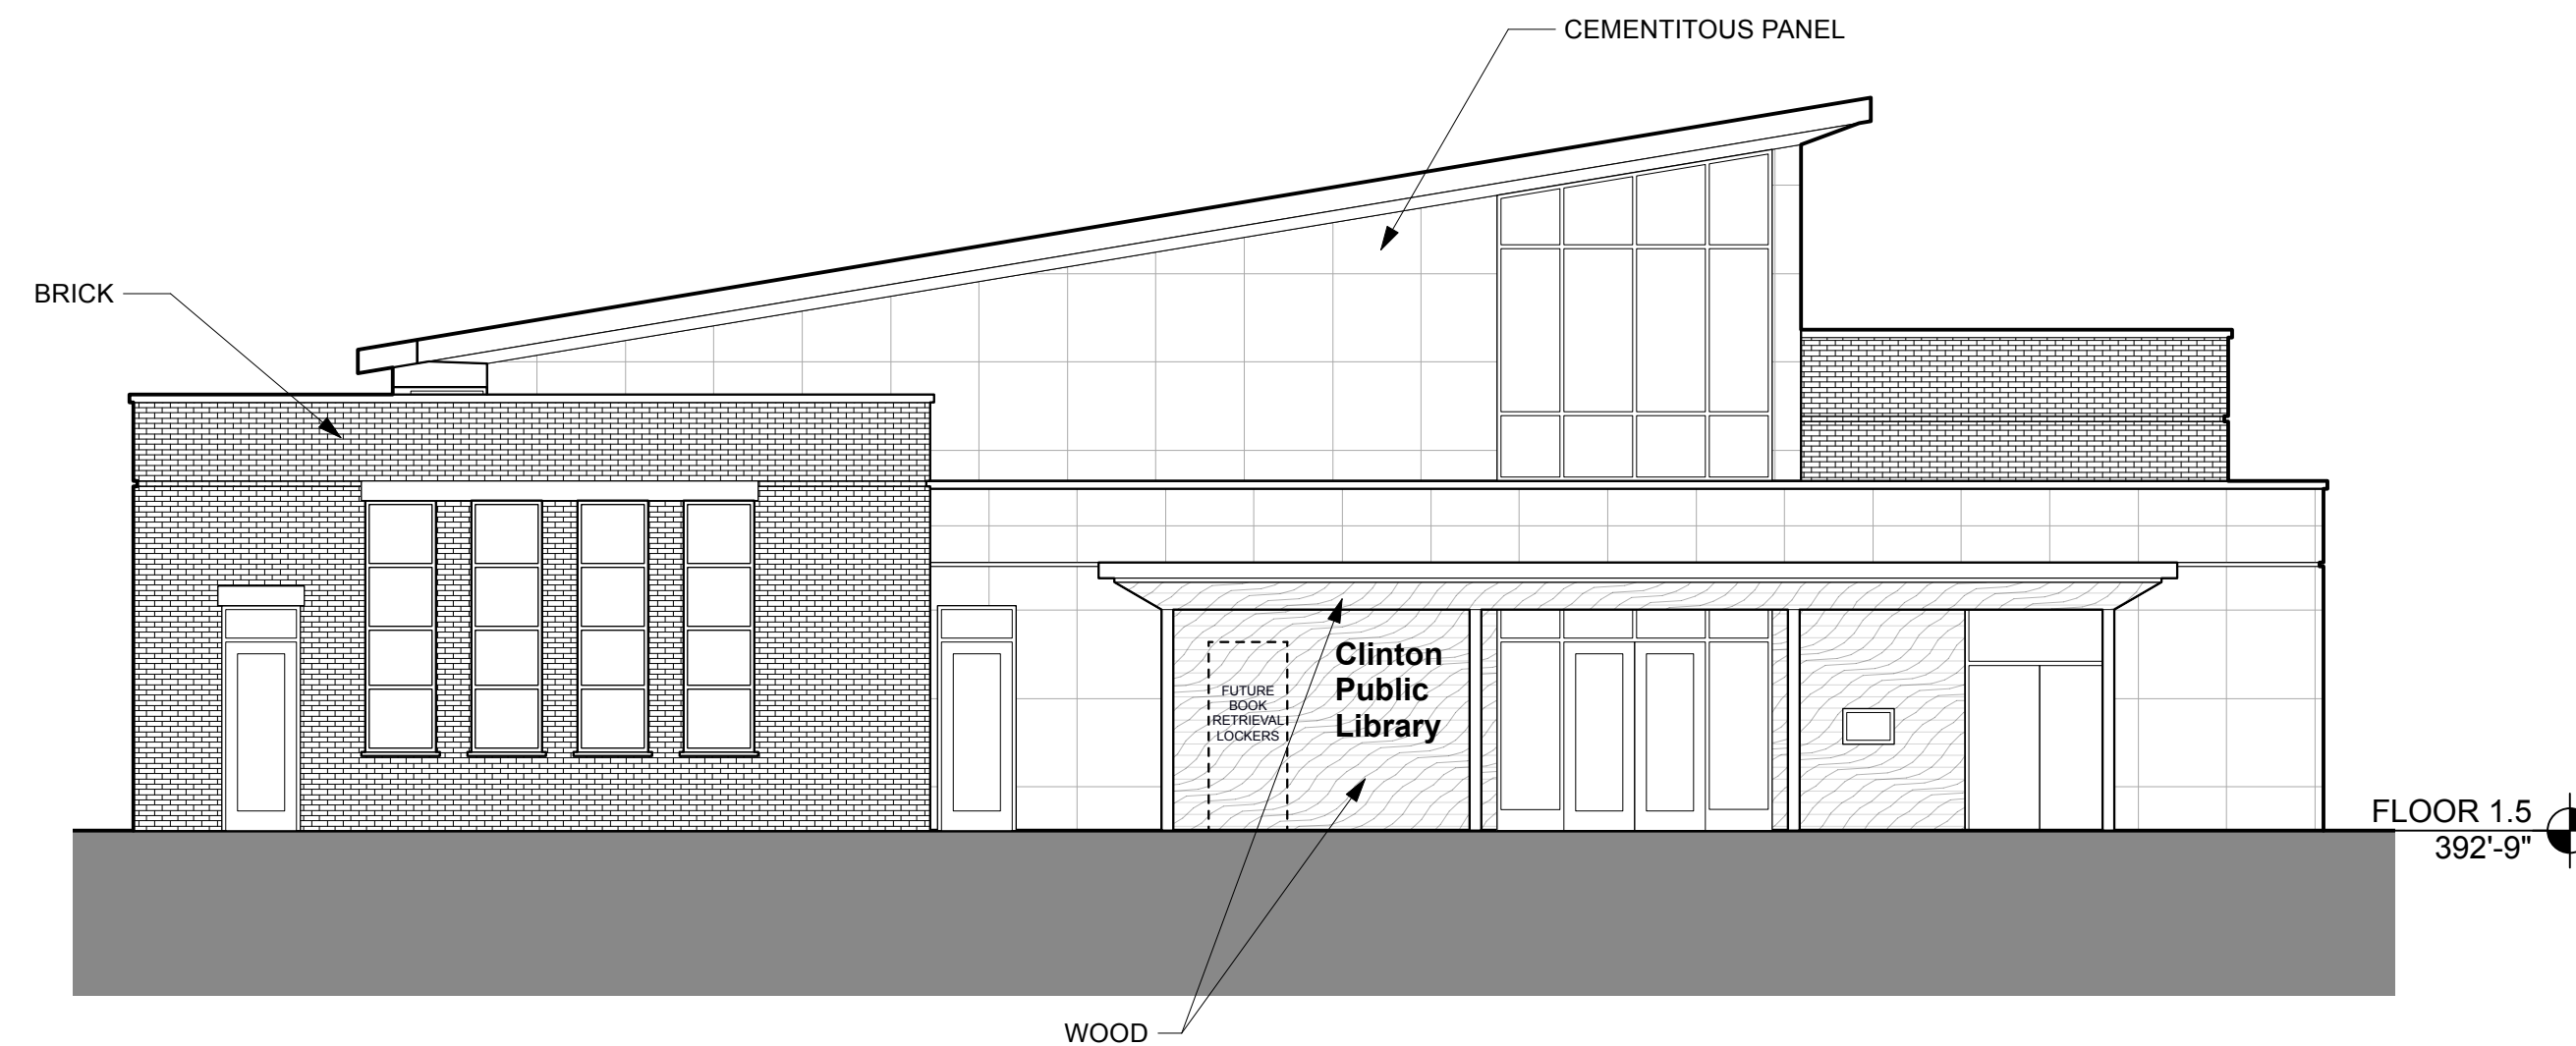

2 East Elevation
A2.1 Scale: 1/8" = 1'-0"

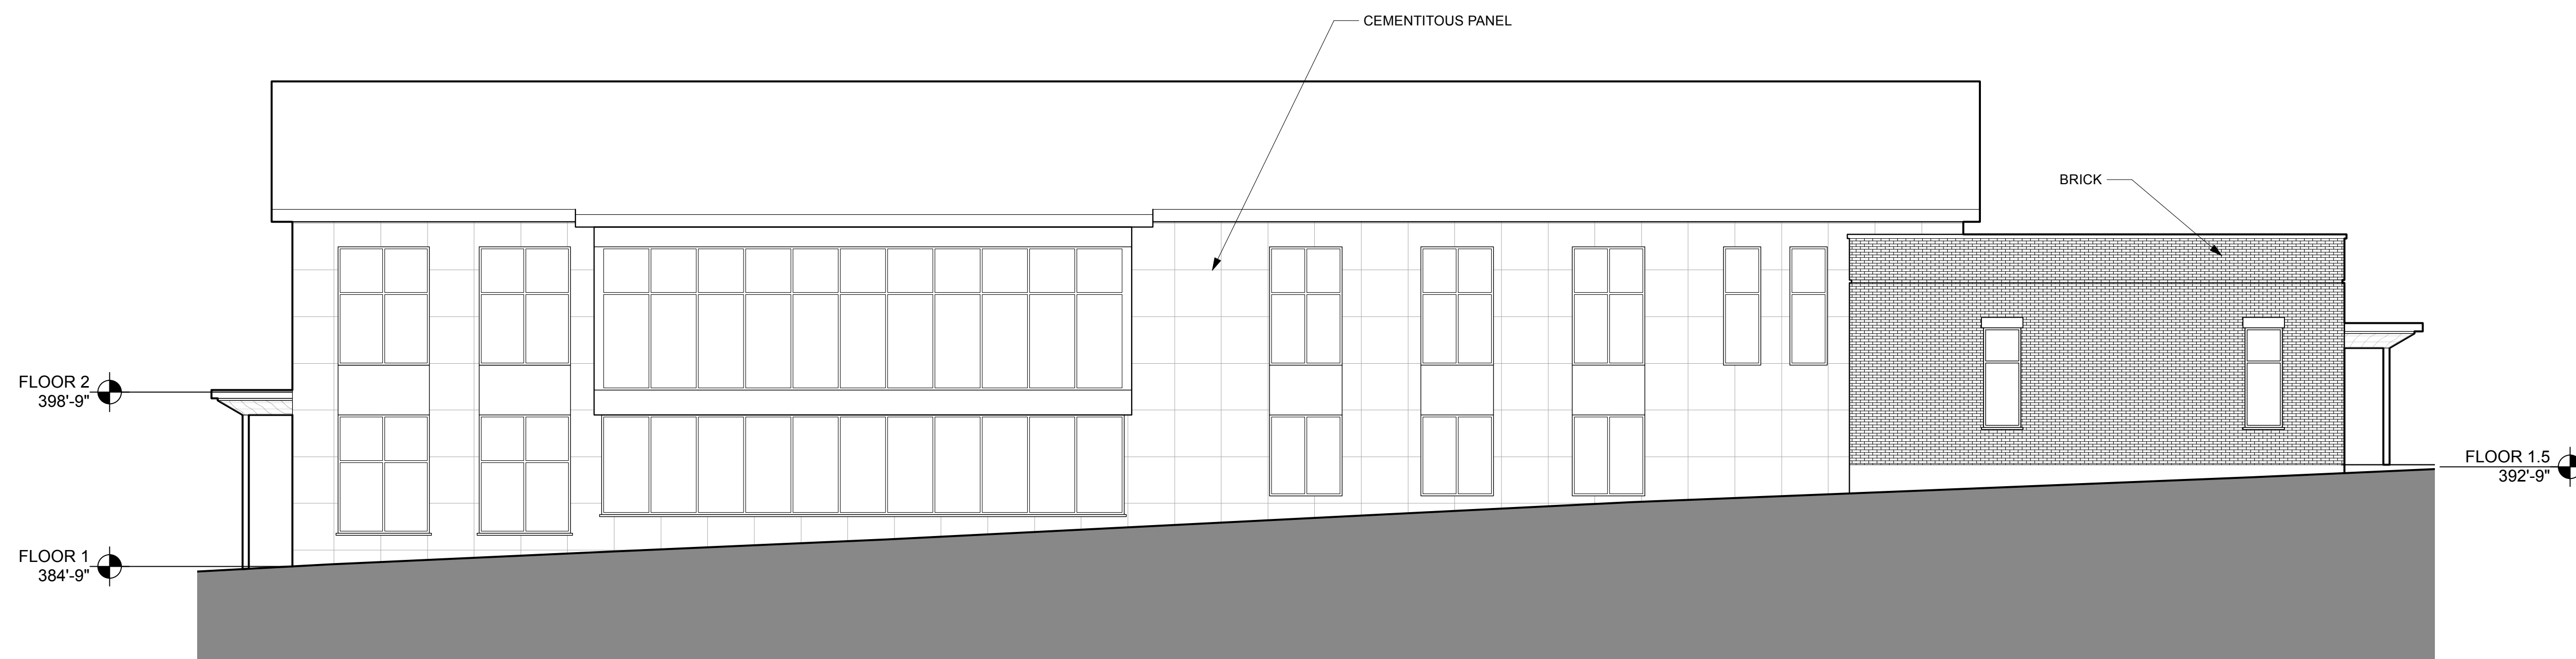

3 South Elevation
A2.1 Scale: 1/8" = 1'-0"

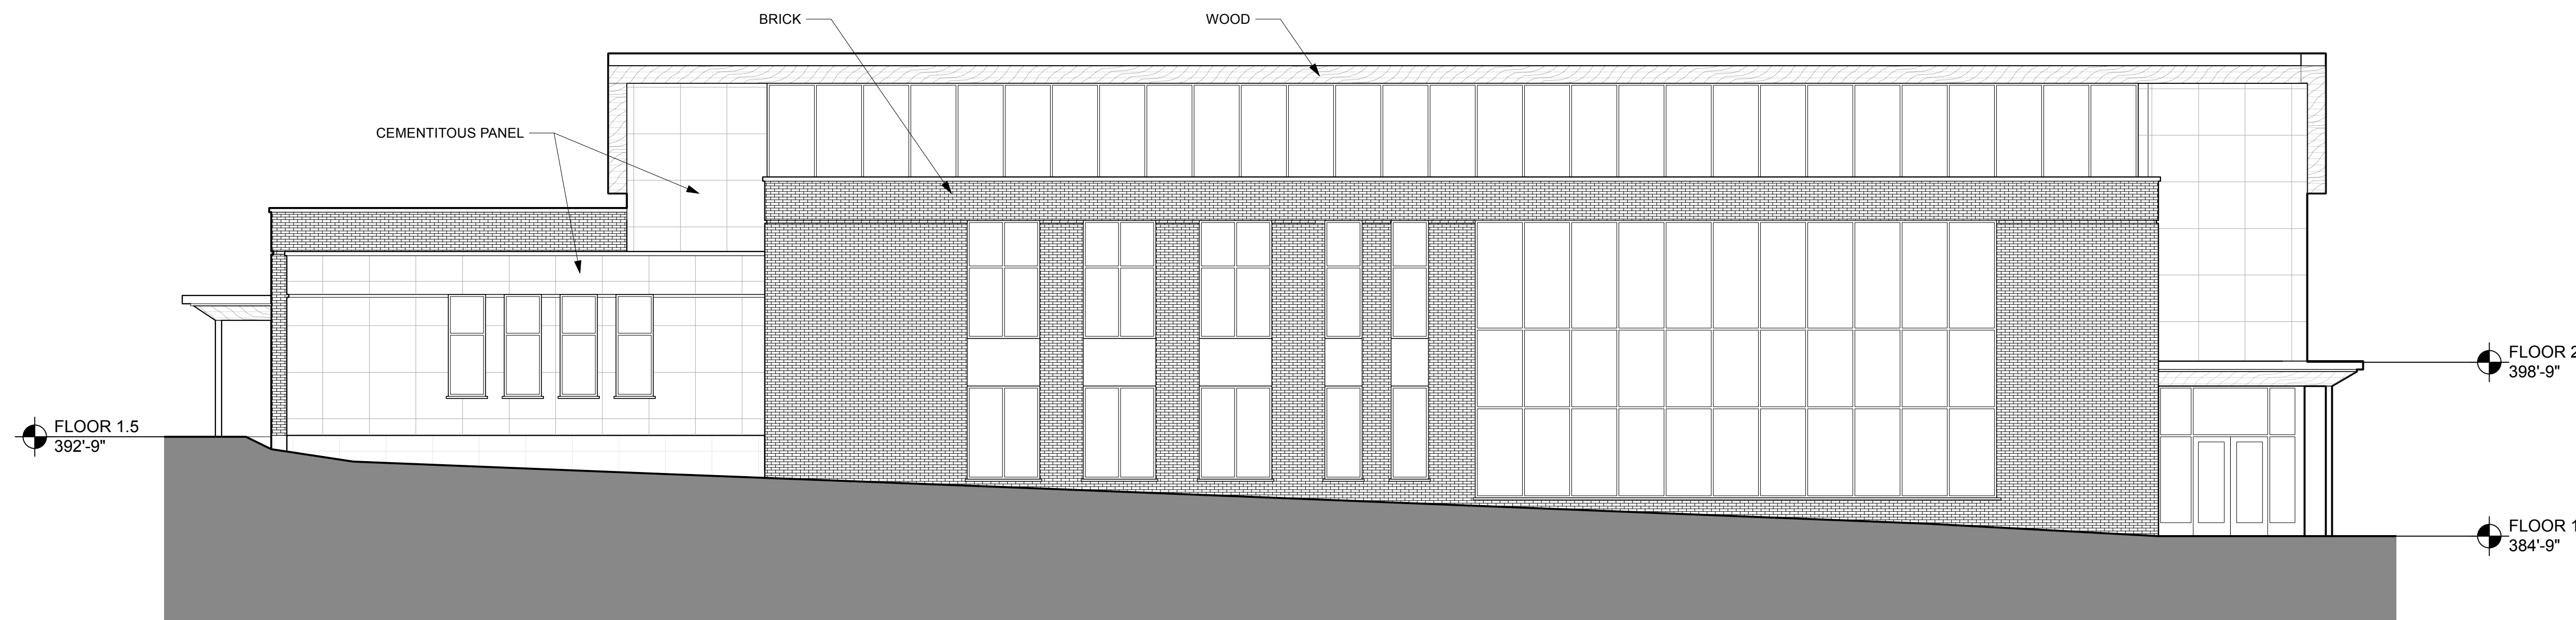


4 North Elevation
A2.1 Scale: 1/8" = 1'-0"

NOT FOR
CONSTRUCTION

**JOHNSON
ROBERTS
ASSOCIATES INC.**
ARCHITECTS

24 DANE STREET
SOMERVILLE, MA
02143
617-666-8585
johnson-roberts.com

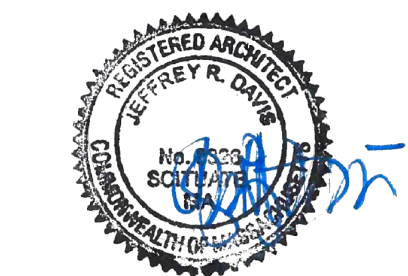

Jeffrey R. Davis
Architect

REV.	DATE	DESCRIPTION


**Town of
Clinton Public
Library**

Clinton, MA
Sheet Title
**EXTERIOR
ELEVATIONS**


Date: 12/19/2025 AAM
Project No: 25009 Drawn By:

Sheet No.

A2.1

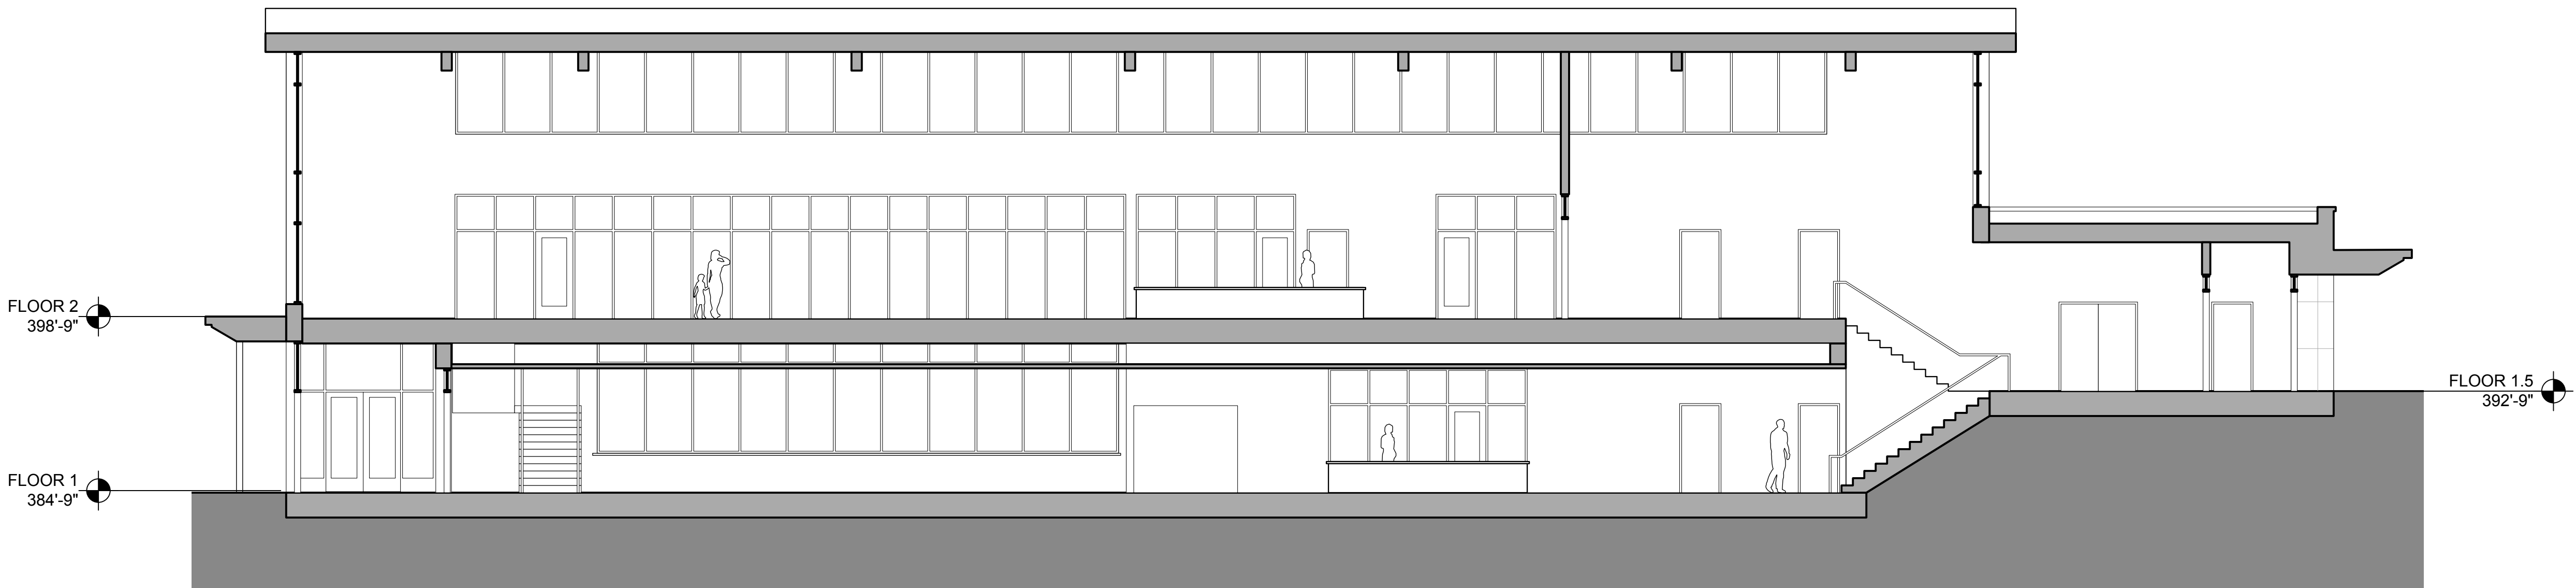

5 LONGITUDINAL SECTION
A2.2 Scale: 1/8" = 1'-0"

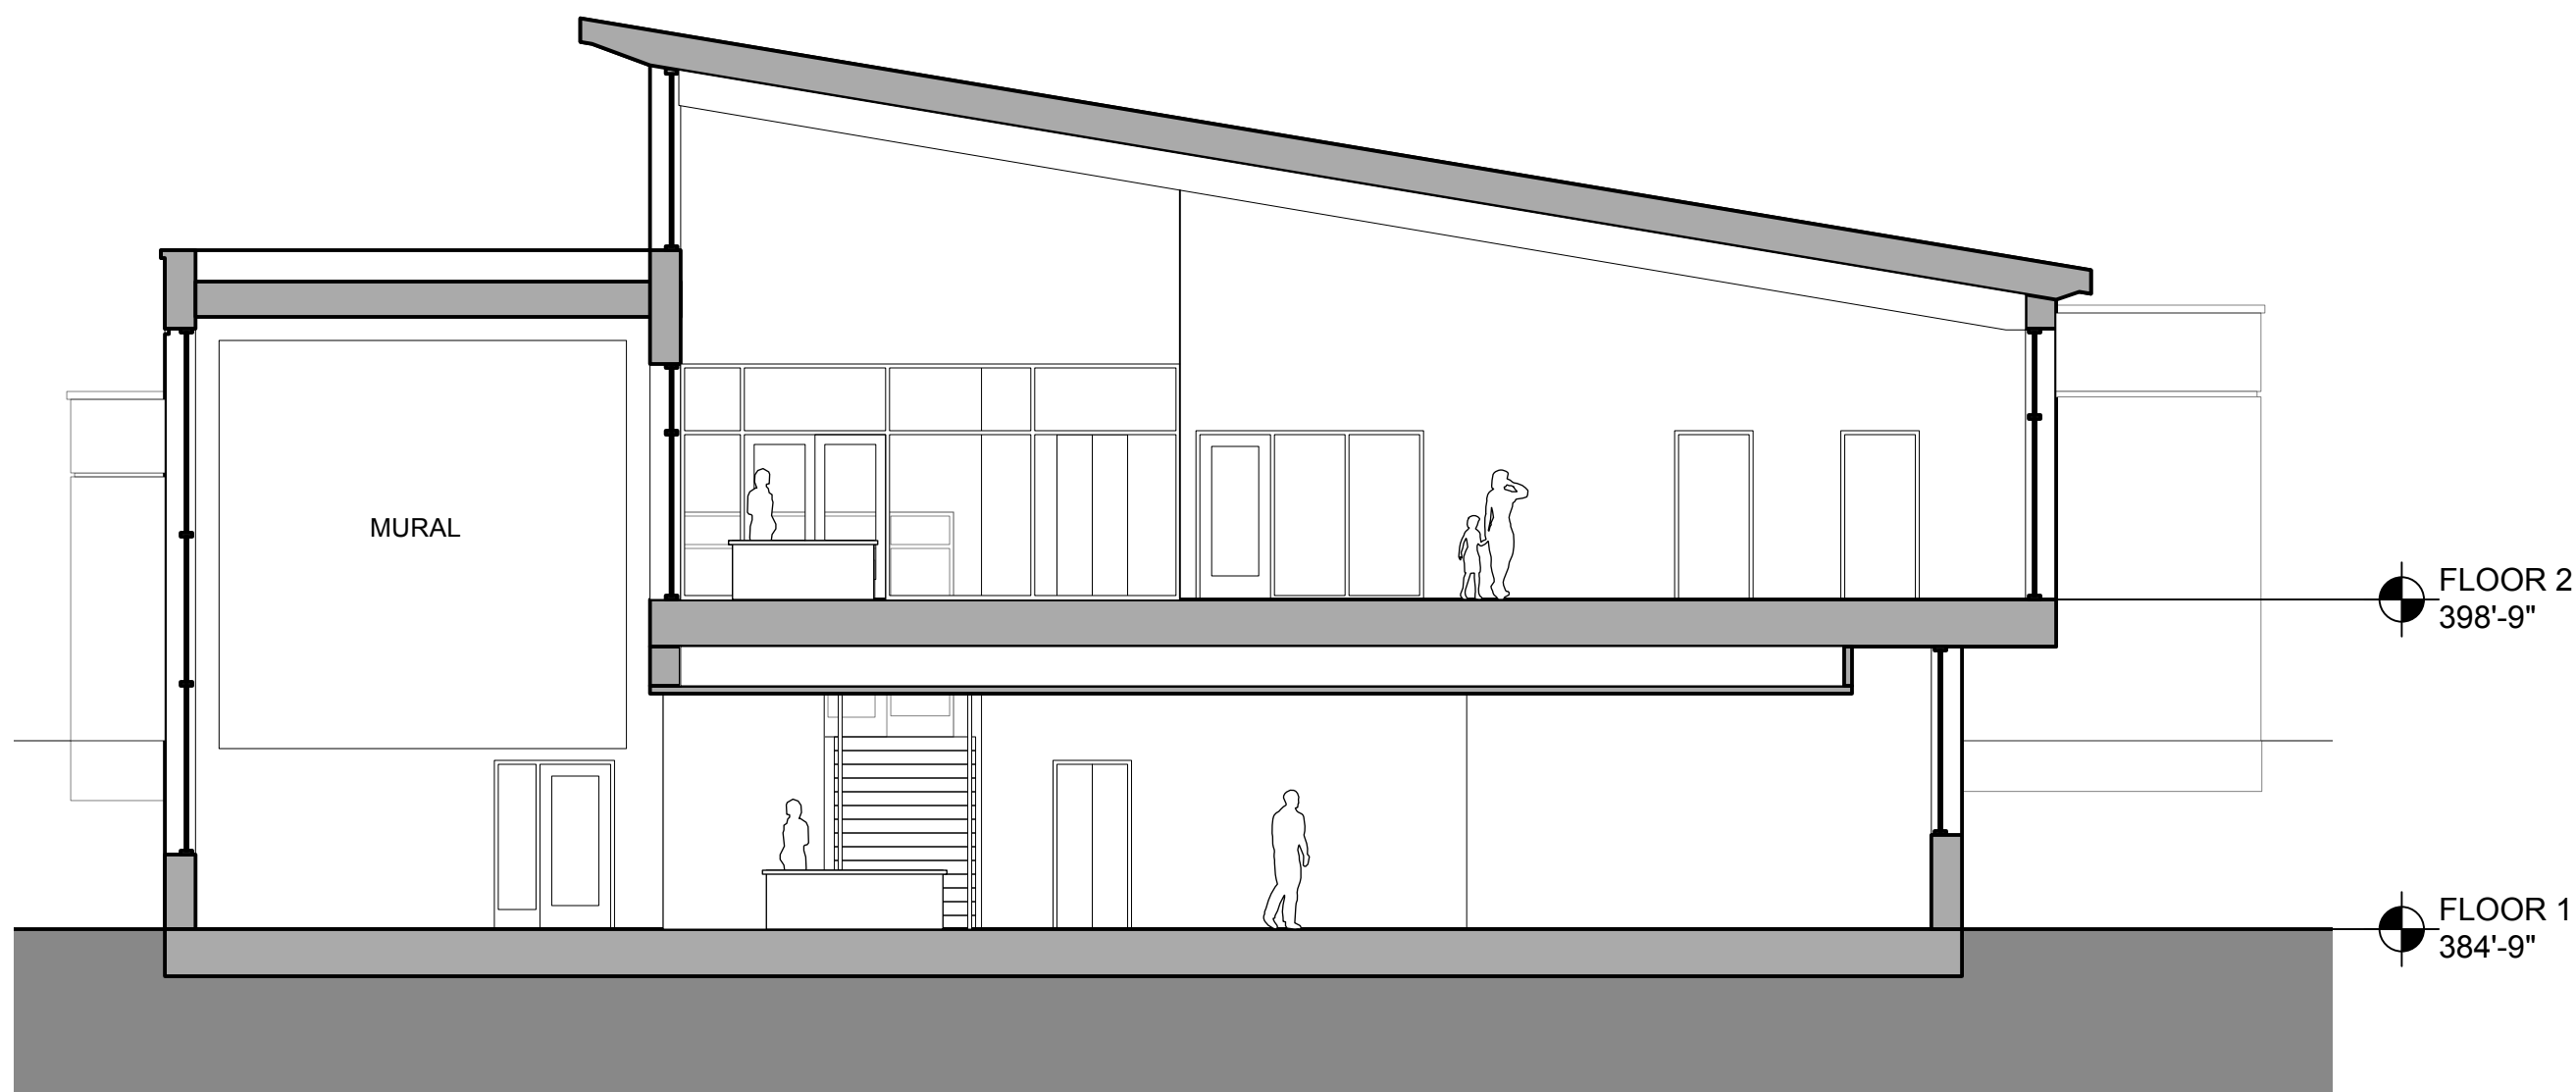

6 CROSS SECTION
A2.2 Scale: 1/8" = 1'-0"

NOT FOR
CONSTRUCTION

**JOHNSON
ROBERTS
ASSOCIATES INC.**
ARCHITECTS

24 DANE STREET
SOMERVILLE, MA
02143
617-666-8585
johnson-roberts.com



Architect

REV.	DATE	DESCRIPTION

**Town of
Clinton Public
Library**

Clinton, MA

Sheet Title
**BUILDING
SECTIONS**

Date: 12/19/2025 AAM
Project No: 25009 Drawn By:

Sheet No.

A2.2



1 FROM SQUARE
A3.1 Scale: NA



2 APPROACH FROM SOUTH
A3.1 Scale: NA



3 APPROACH FROM NORTH
A3.1 Scale: NA



4 APPROACH FROM PARKING
A3.1 Scale: NA

NOT FOR
CONSTRUCTION

**JOHNSON
ROBERTS
ASSOCIATES INC.**
ARCHITECTS

24 DANE STREET
SOMERVILLE, MA
02143
617-666-8585
johnson-roberts.com



REV.	DATE	DESCRIPTION

**Town of
Clinton Public
Library**

Clinton, MA
Sheet Title
**EXTERIOR
VIEWS**

Date: 12/19/2025 AAM
Project No: 25009 Drawn By:

Sheet No.
A3.1